


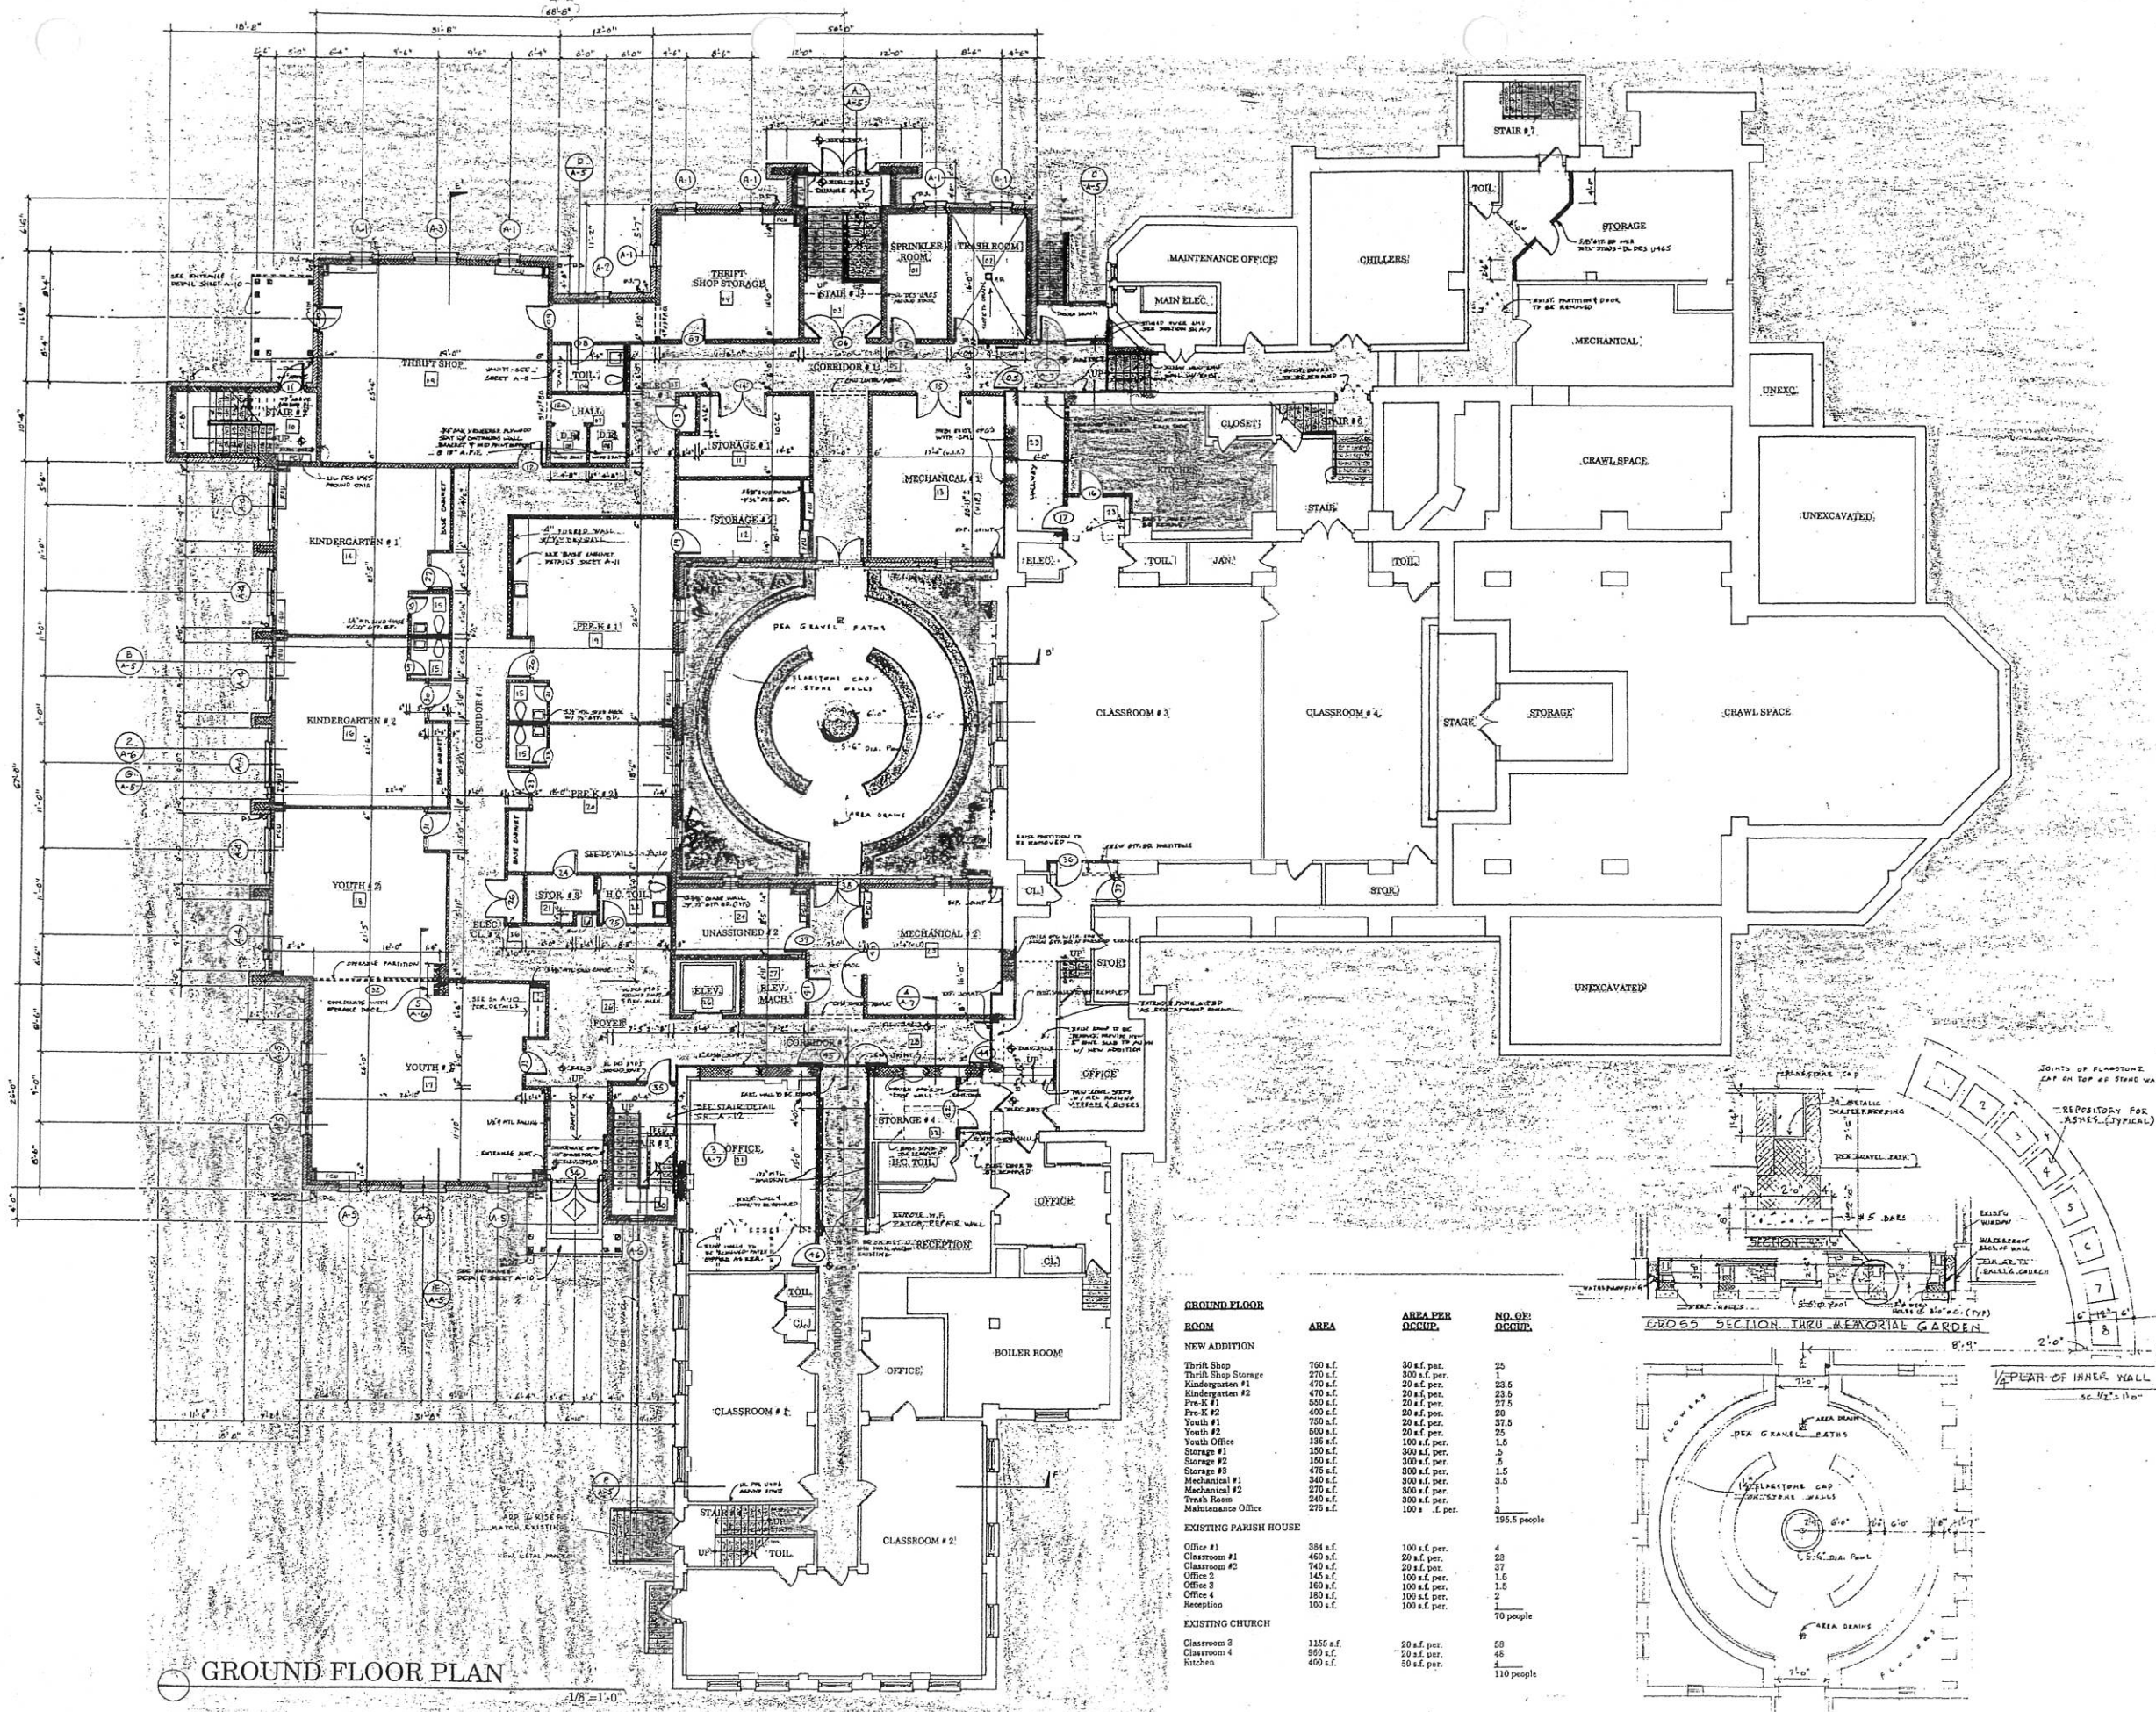

11-02-98 DEC REVISIONS
PROJECT NO. 9709
PROJECT TITLE

ADDITION TO
THE PARISH HOUSE
**ALL SAINTS'
CHURCH**
No. 3 CHEVY CHASE
CIRCLE, CHEVY CHASE,
MARYLAND 20815

DRAWING TITLE
**GROUND
FLOOR PLAN**

SCALE:
AS NOTED

DATE: 3-19-95

CHECKED BY:

DRAWN BY:

DRAWING NO.

A - 1

SHEET NO. OF



MATERIAL LEGEND

	WORK IN PLACE TO REMAIN
	EXISTING WORK TO BE REMOVED
	METAL STUD/ST. BOARD PARTITION
	CONCRETE MASONRY UNIT
	STONE
	LIMESTONE
	CONCRETE
	STUCCO
	EARTH
	GRAVEL OR CRUSHED STONE
	BATT INSULATION
	RIGID INSULATION
	WOOD (ROUGH)
	WOOD (FINISH)
	SLATE
	METAL (ELEVATION)
	METAL (SECTOR)