

# All Saints Preschool





# All Saints Preschool






# All Saints Preschool





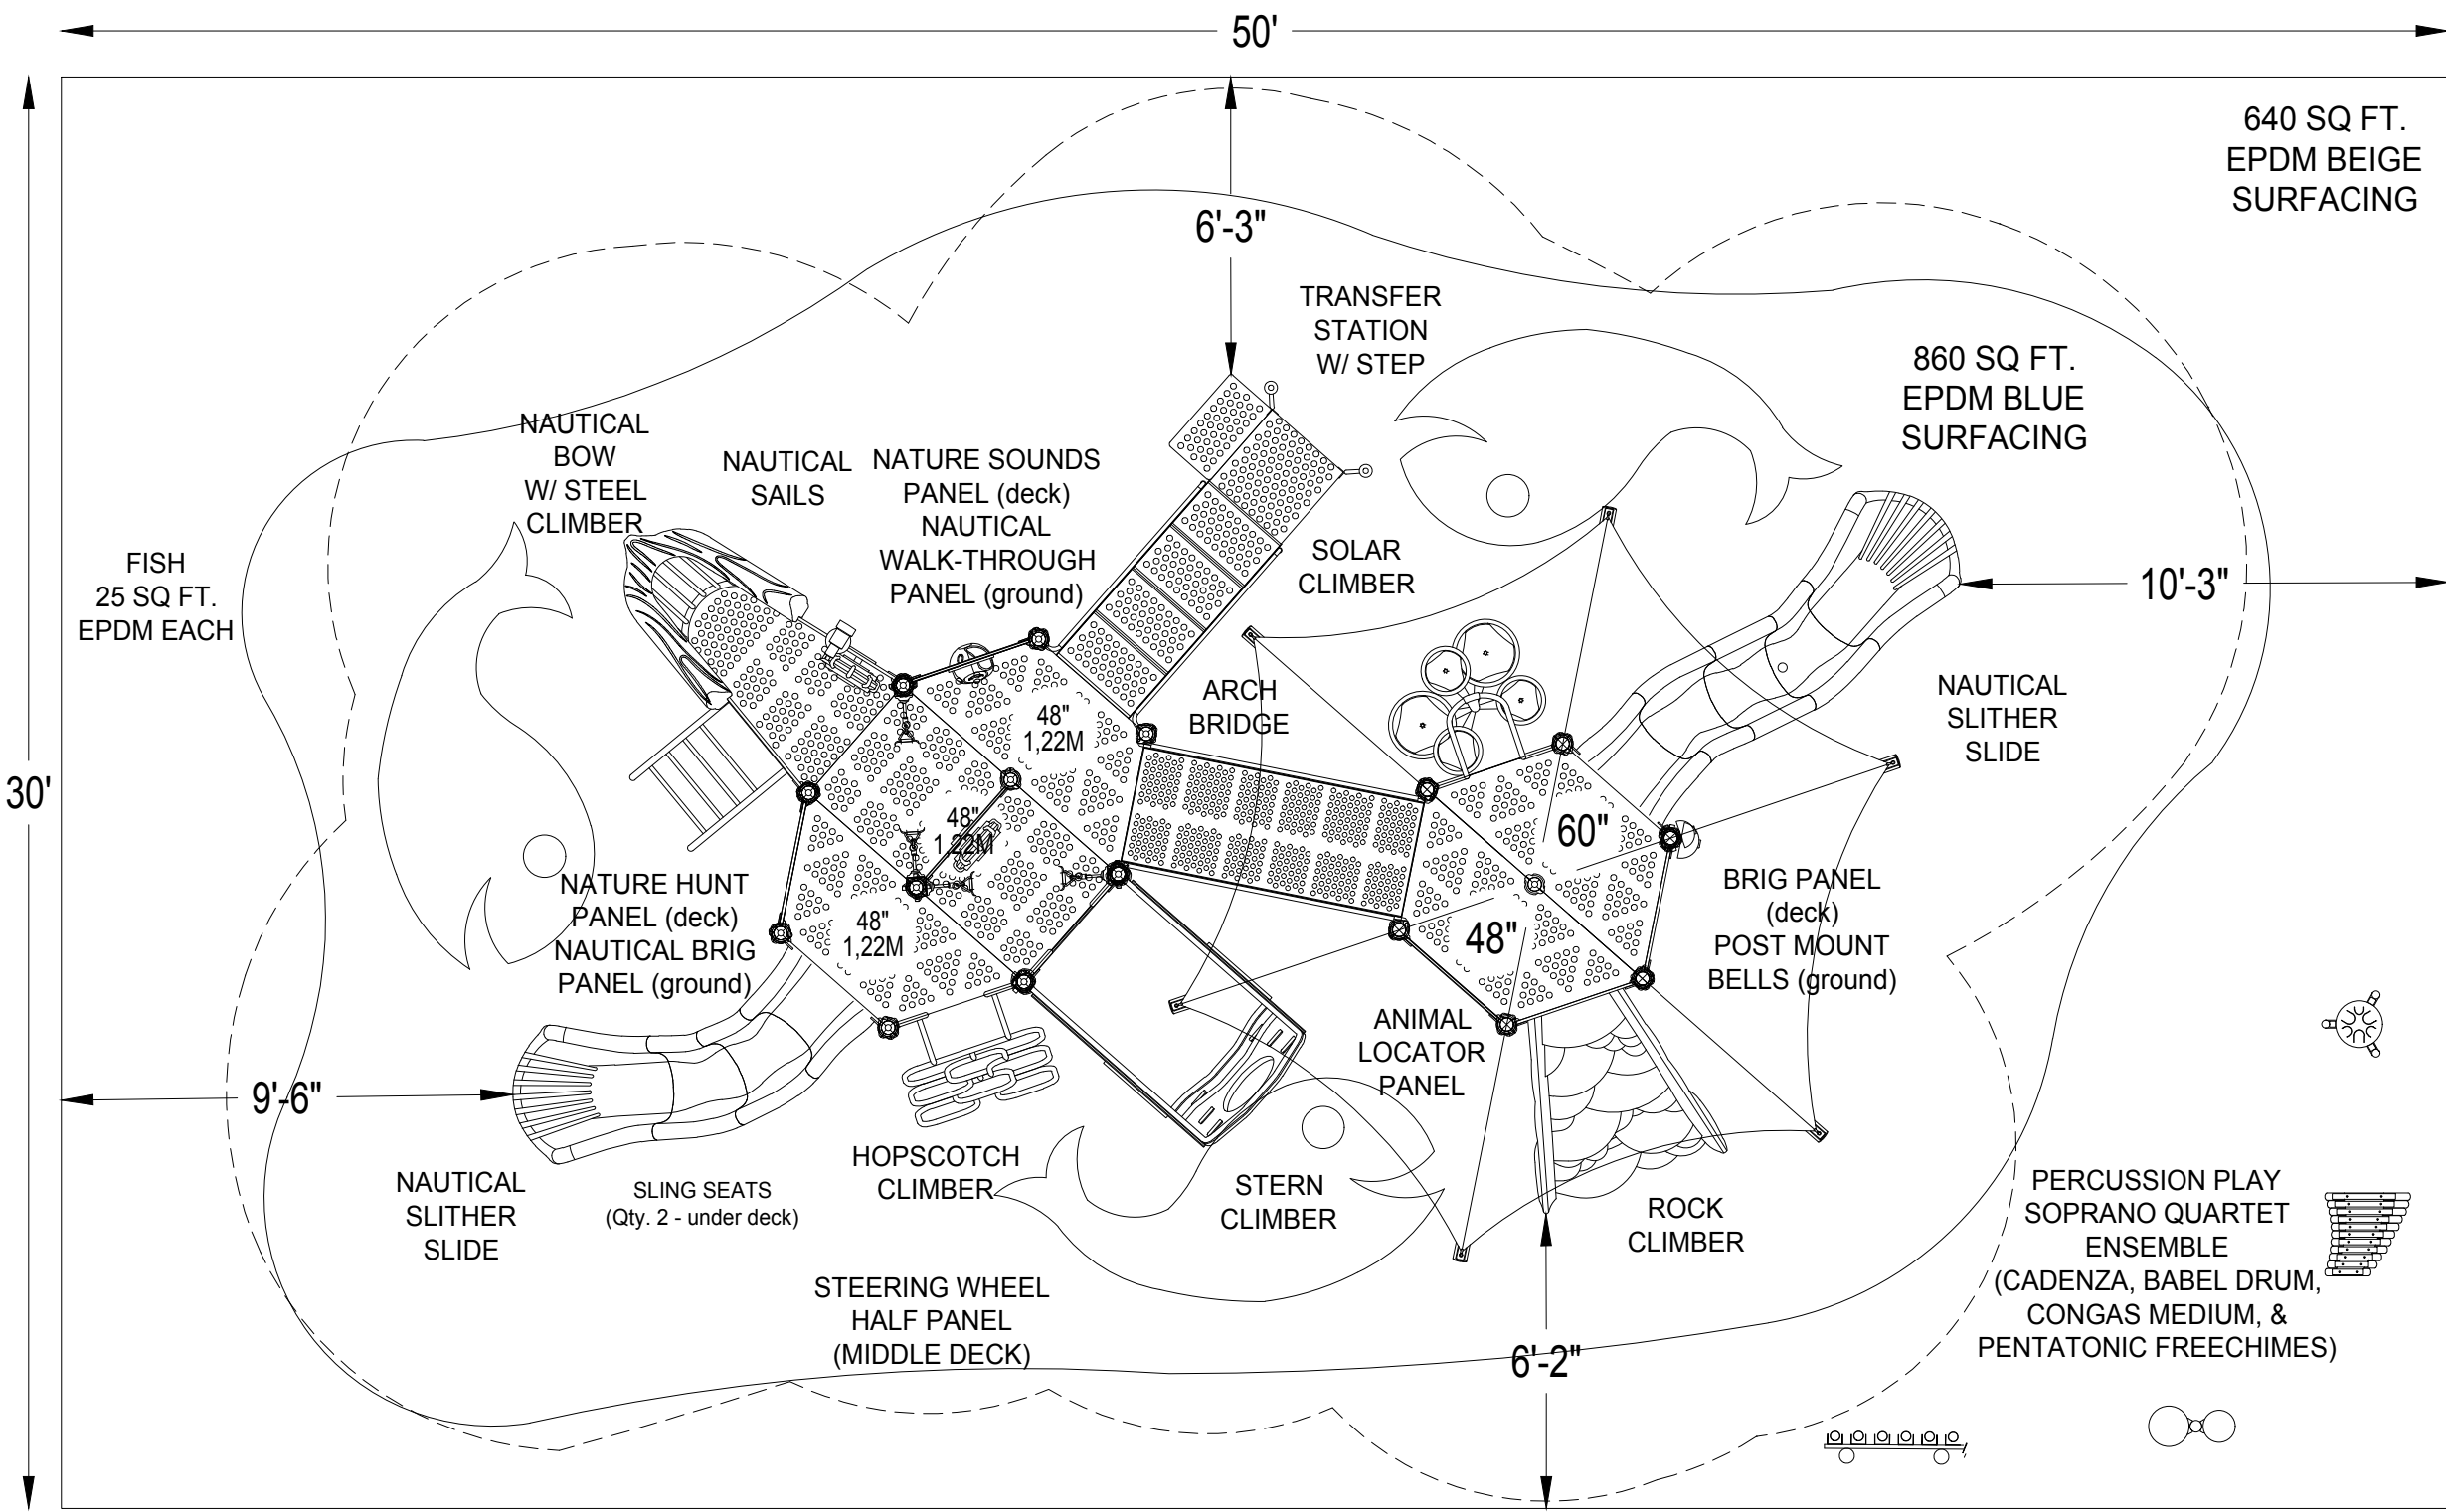

\*PLAYGROUND SUPERVISION REQUIRED



PLAYGROUND SPECIALISTS INC.  
29 APPLES CHURCH RD  
THURMONT, MD 21788

EQUIPMENT SIZE:  
X' x Y' x Z'

USE ZONE:  
X' x Y'

AREA:  
1500 SqFt.

PERIMETER:  
160 Ft.

FALL HEIGHT:  
5 Ft.

USER CAPACITY:  
65

AGE GROUP:  
2-5

ADA SCHEDULE

Total Elevated Play Activities:	X		
Total Ground-Level Play Activities:	X		
	Accessible Elevated Activities	Accessible Ground-Level Activities	Accessible Ground-Level Play Types
Required	X	X	X
Provided	X	X	X

- ✓ ASTM F1487-17
- ✓ CPSC #325



PROJECT NO:  
P082119-5D

SCALE:  
1/4"=1'-0"

DRAWN BY:  
SSHEEHY

Paper Size

DATE:  
10-OCT-19

B

All Saints Preschool

Option 2