


All Saints Preschool



All Saints Preschool

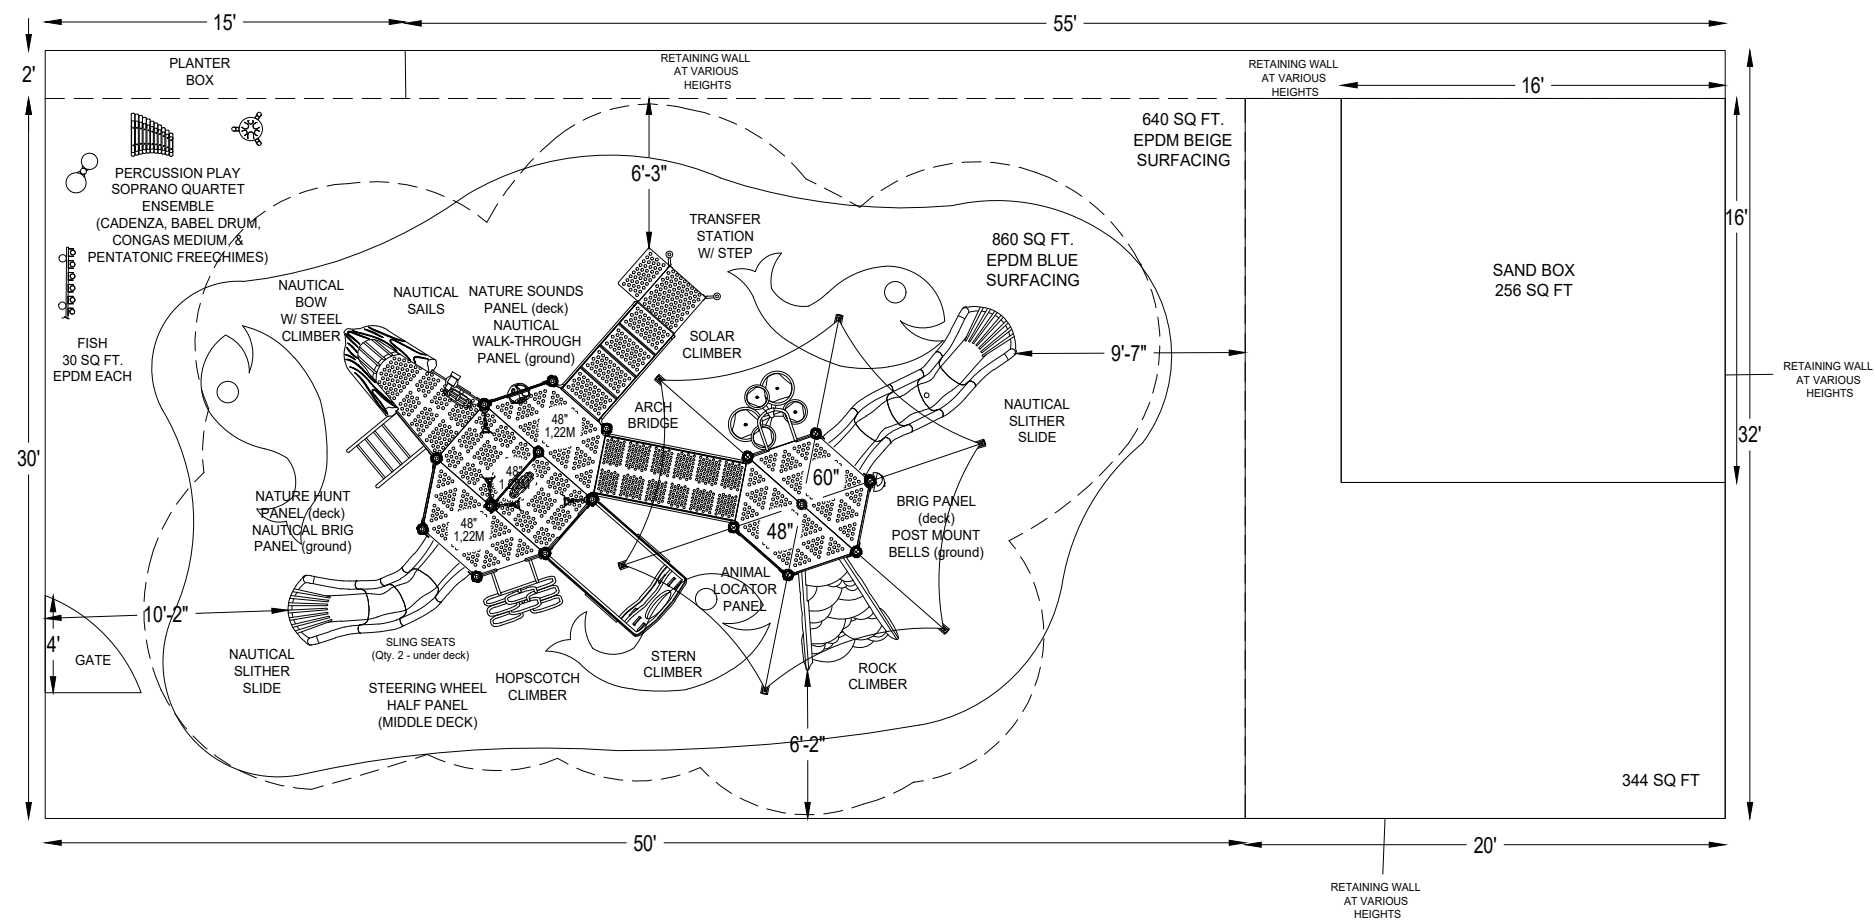



*PLAYGROUND SUPERVISION REQUIRED



PLAYGROUND SPECIALISTS INC.
29 APPLES CHURCH RD
THURMONT, MD 21788

EQUIPMENT SIZE:
X' x Y' x Z'

USE ZONE:
X' x Y'

AREA: **SEE DWG** PERIMETER: **SEE DWG**

FALL HEIGHT:
5 Ft.

USER CAPACITY: **65** AGE GROUP: **2-5**

ADA SCHEDULE	Total Elevated Play Activities: X		
	Total Ground-Level Play Activities: X		
	Accessible Elevated Activities	Accessible Ground-Level Activities	Accessible Ground-Level Play Types
Required	X	X	X
Provided	X	X	X

- ✓ ASTM F1487-17
- ✓ CPSC #325



PROJECT NO: P082119-5G	SCALE: 1/8"=1'-0"
DRAWN BY: KWILLHIDE	Paper Size B
DATE: 23-JAN-20	

All Saints Preschool

Option 2